


# FIG. 70 WALL AT SIDE OF ROOF SLOPE Secret Gutter Option

SD

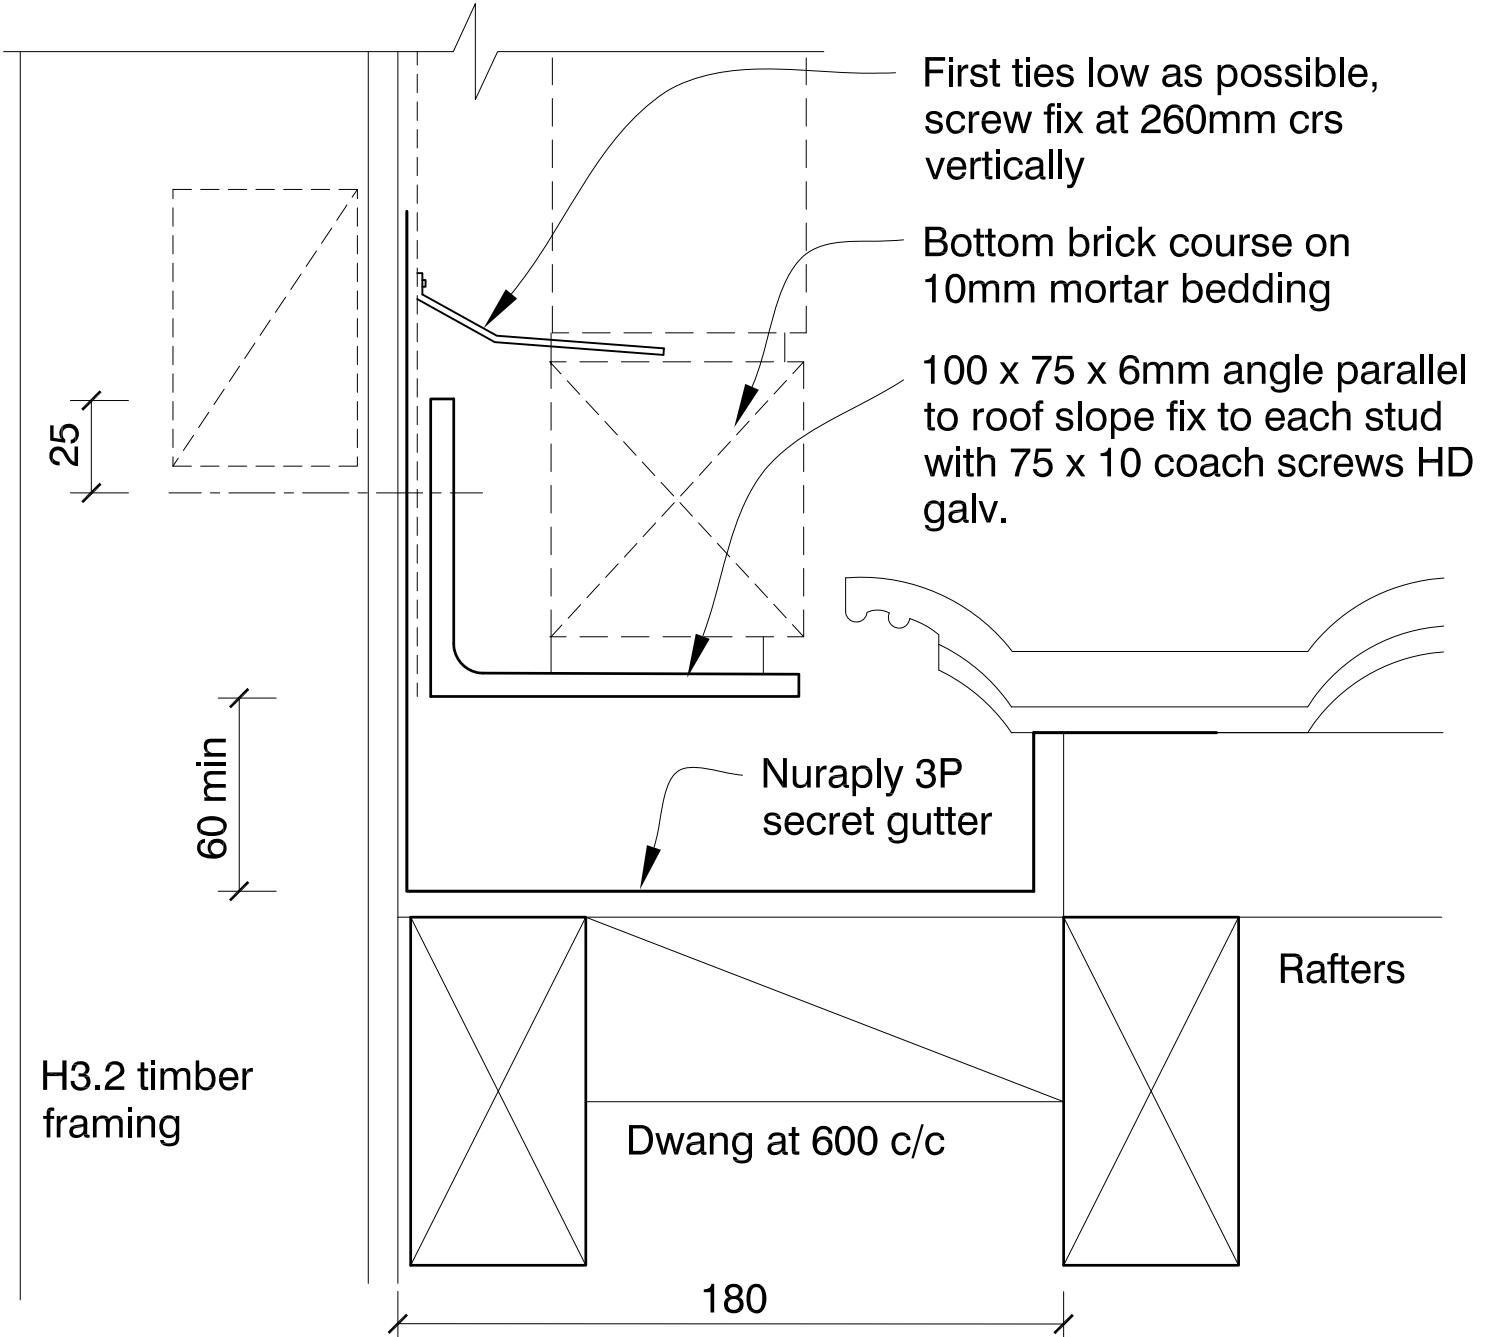

Birdproof gutter and extend spouting to frame