



B. 2. STOREY ON MASONRY

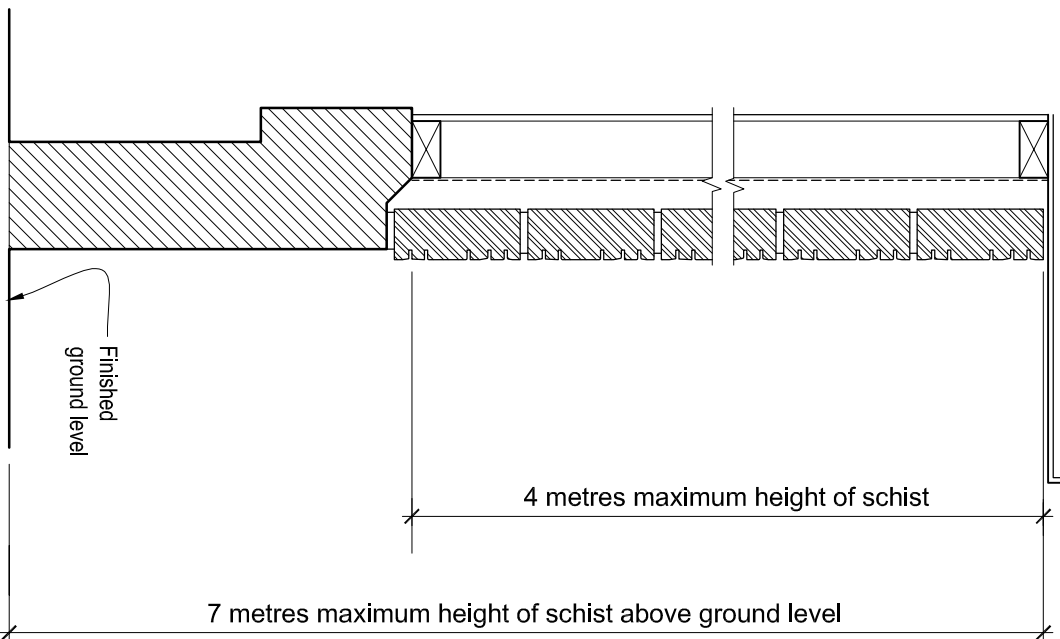

C. 2. STOREY VENEER

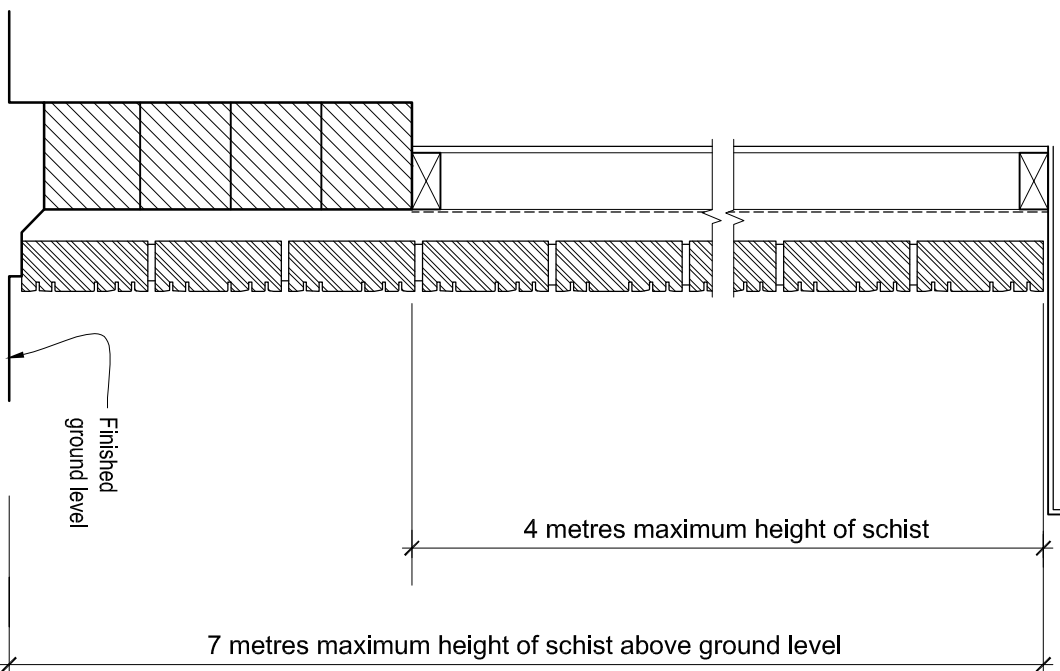

TECHNICAL DETAILS

Scale: 1:12
Date: 29 JAN 2014
Job No.

Sheet No. 11

No	Dates	Amendments
a		
b		
c		
d		
e		
f		

Notes:-

CREATIVE BRICK & STONE

102, KAPITI ROAD, PARAPARAUMU, NEW ZEALAND
PH: 0800MIDLAND (0800 643526)
Website: www.creativebrickandstone.co.nz
These plans are the copyright of CREATIVE BRICK & STONE