


FIG. 16 DEEP REVEAL - JAMB

Double Stud Framing

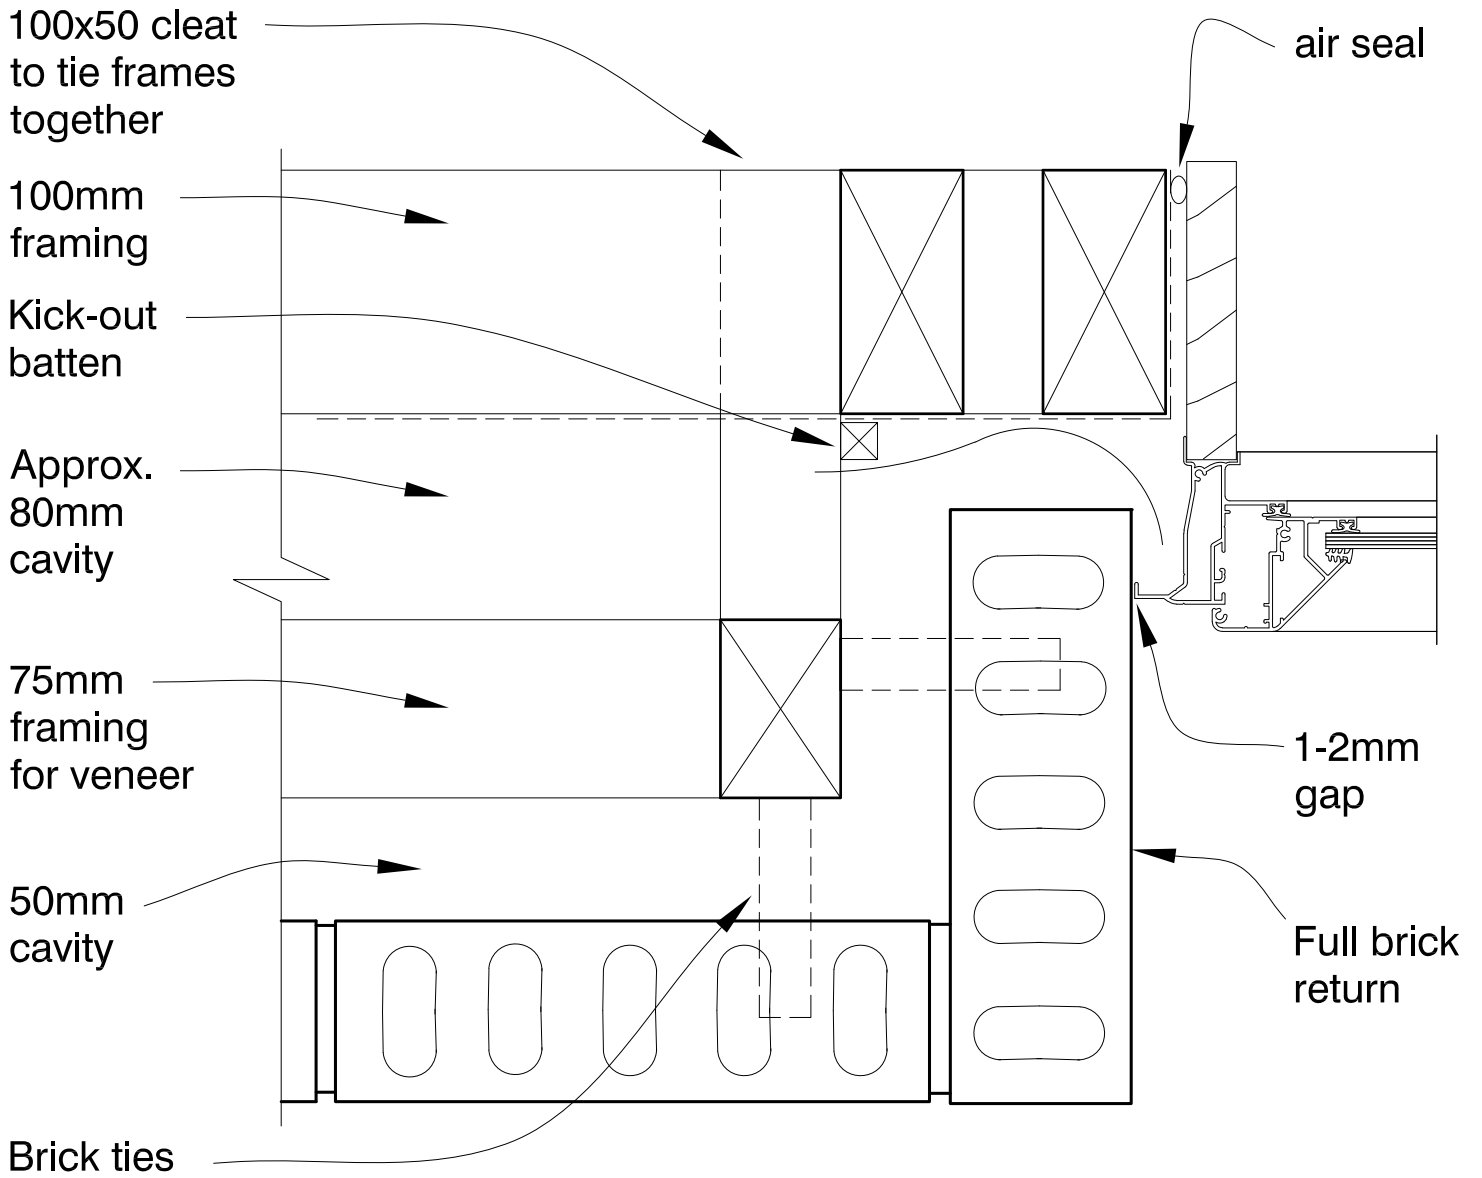

Use Masons 4.0mm Bricklock CNR every third course