


# FIG. 53A HEAD OF ARCH Veneer and slips

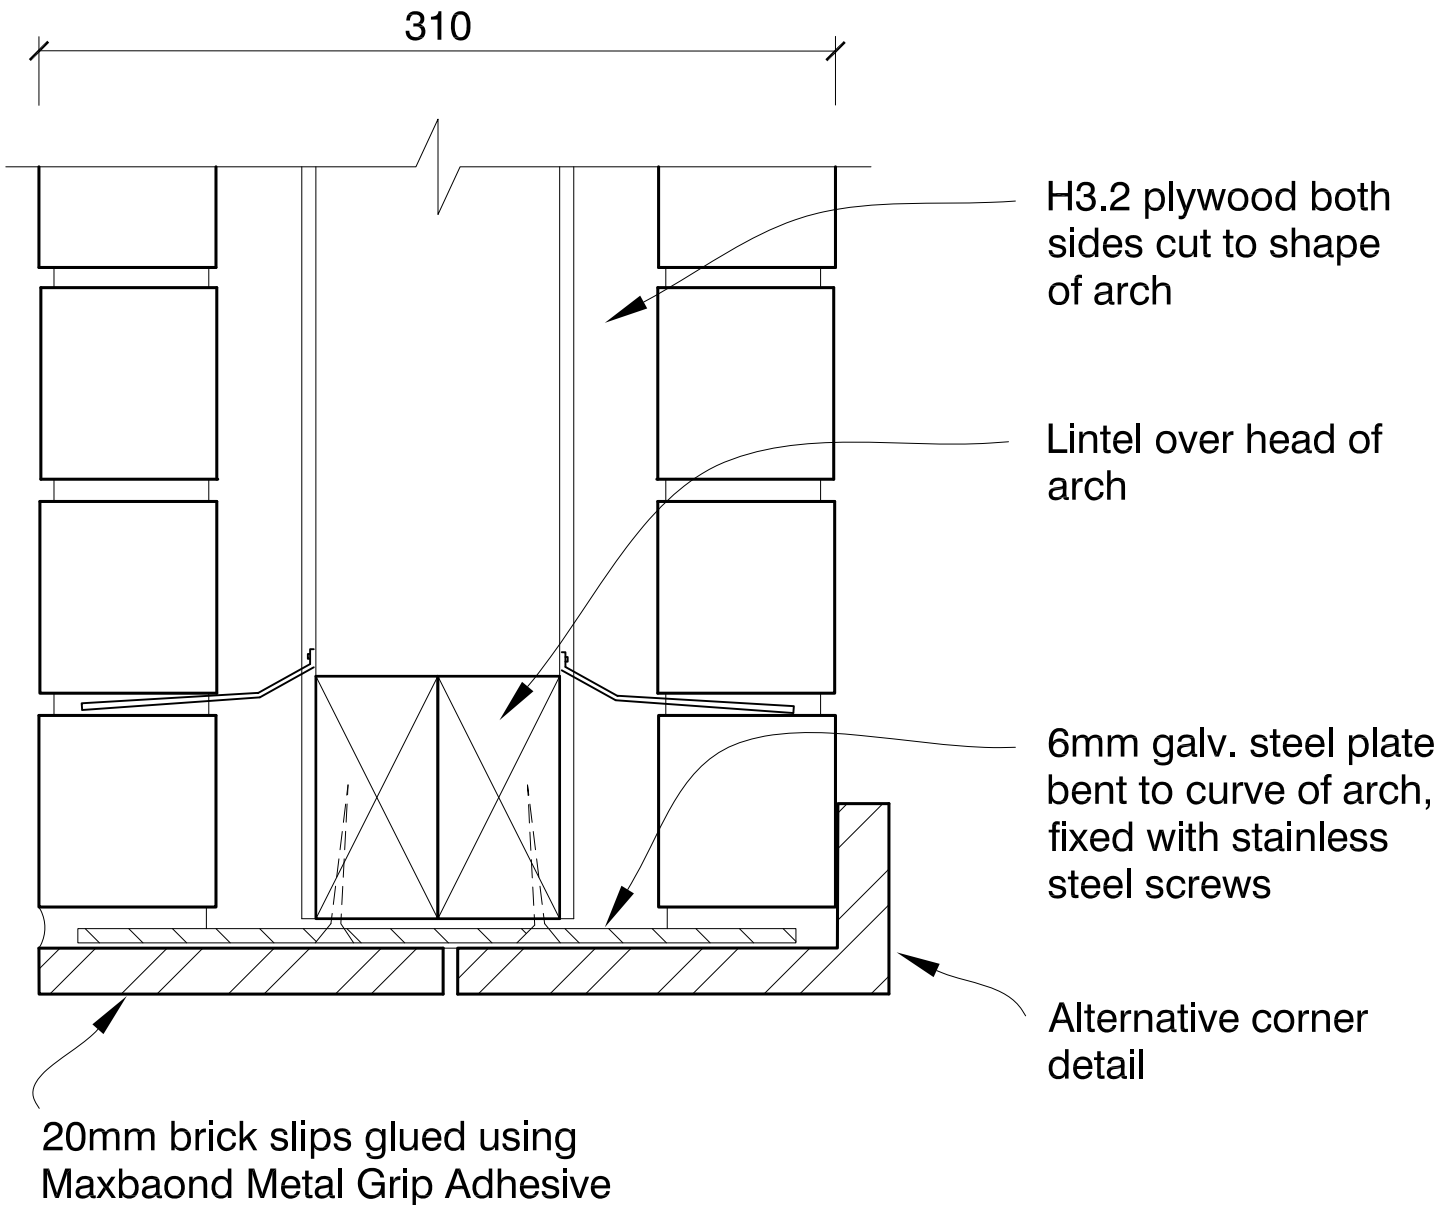

Arch framing can be constructed using steel or timber