


# FIG. 62 BRICK SLIPS - Eterpan Corner Plan Detail

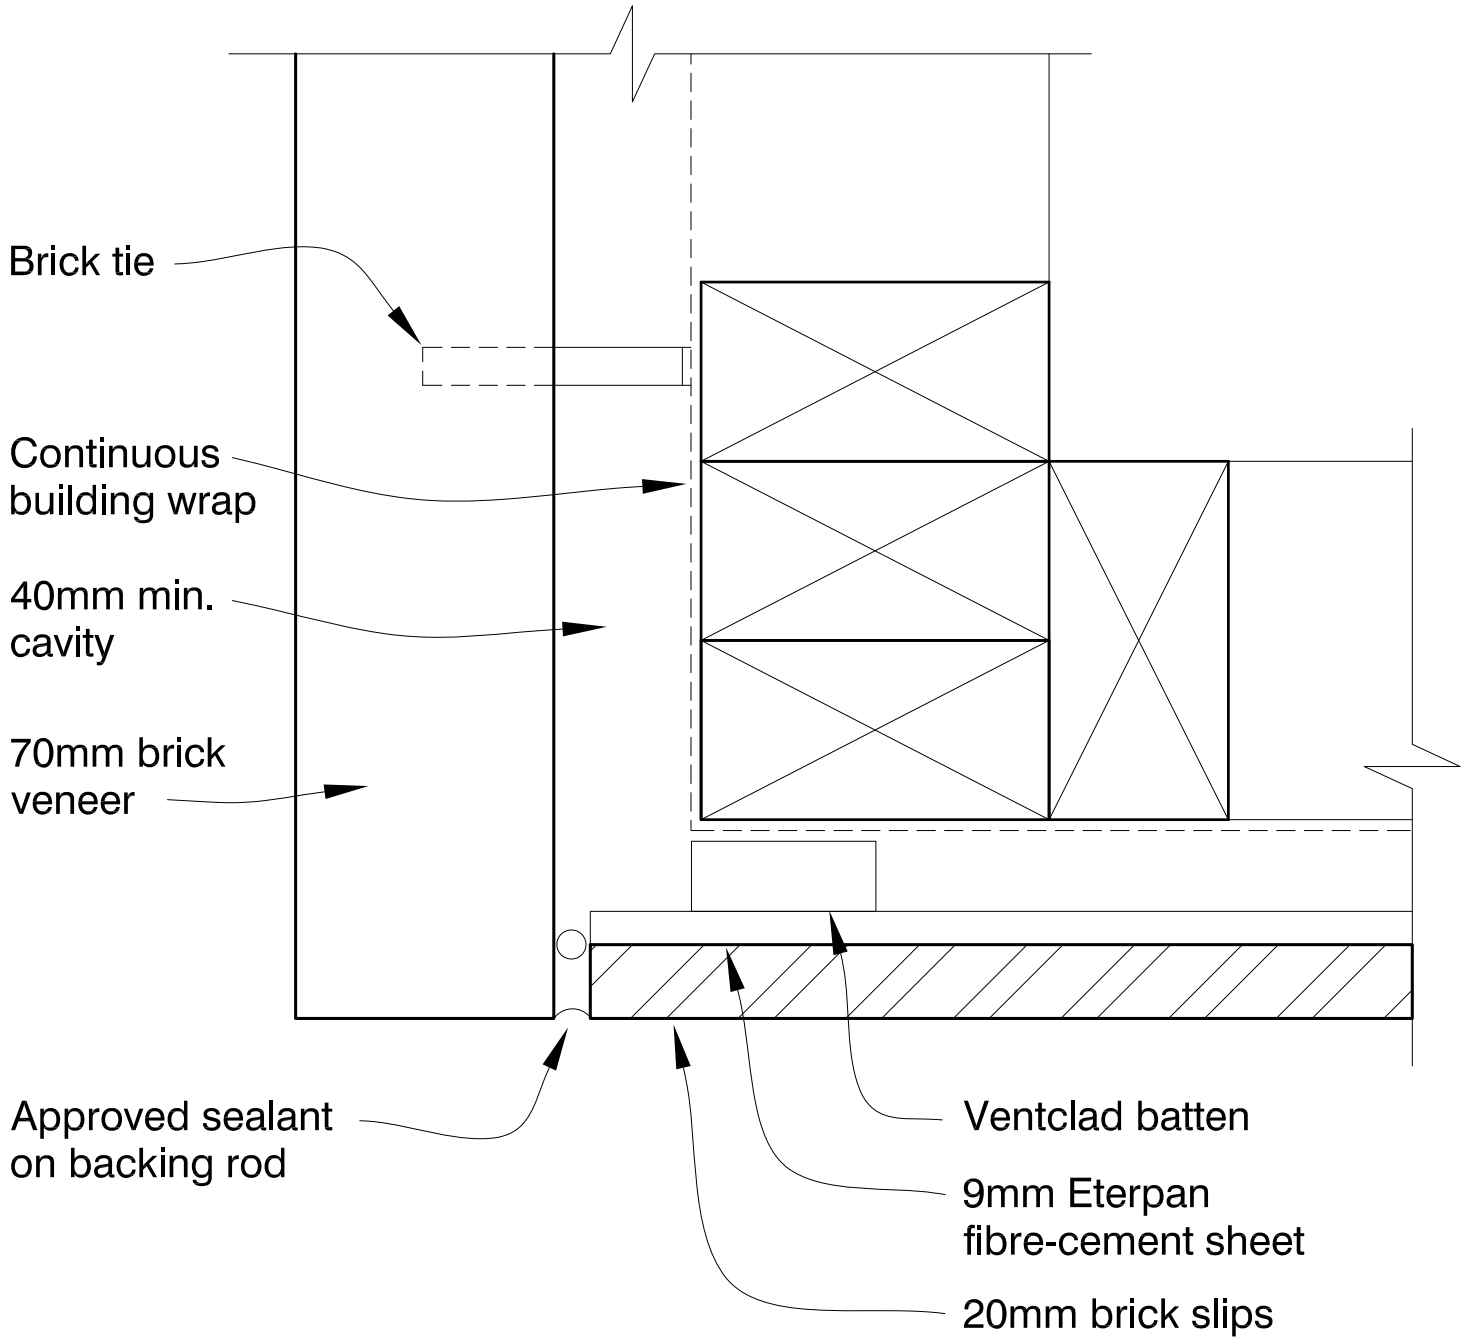

Use approved adhesive system