


FIG. 25* INTERNAL GUTTER / BRICK ON SHELF ANGLE

SD

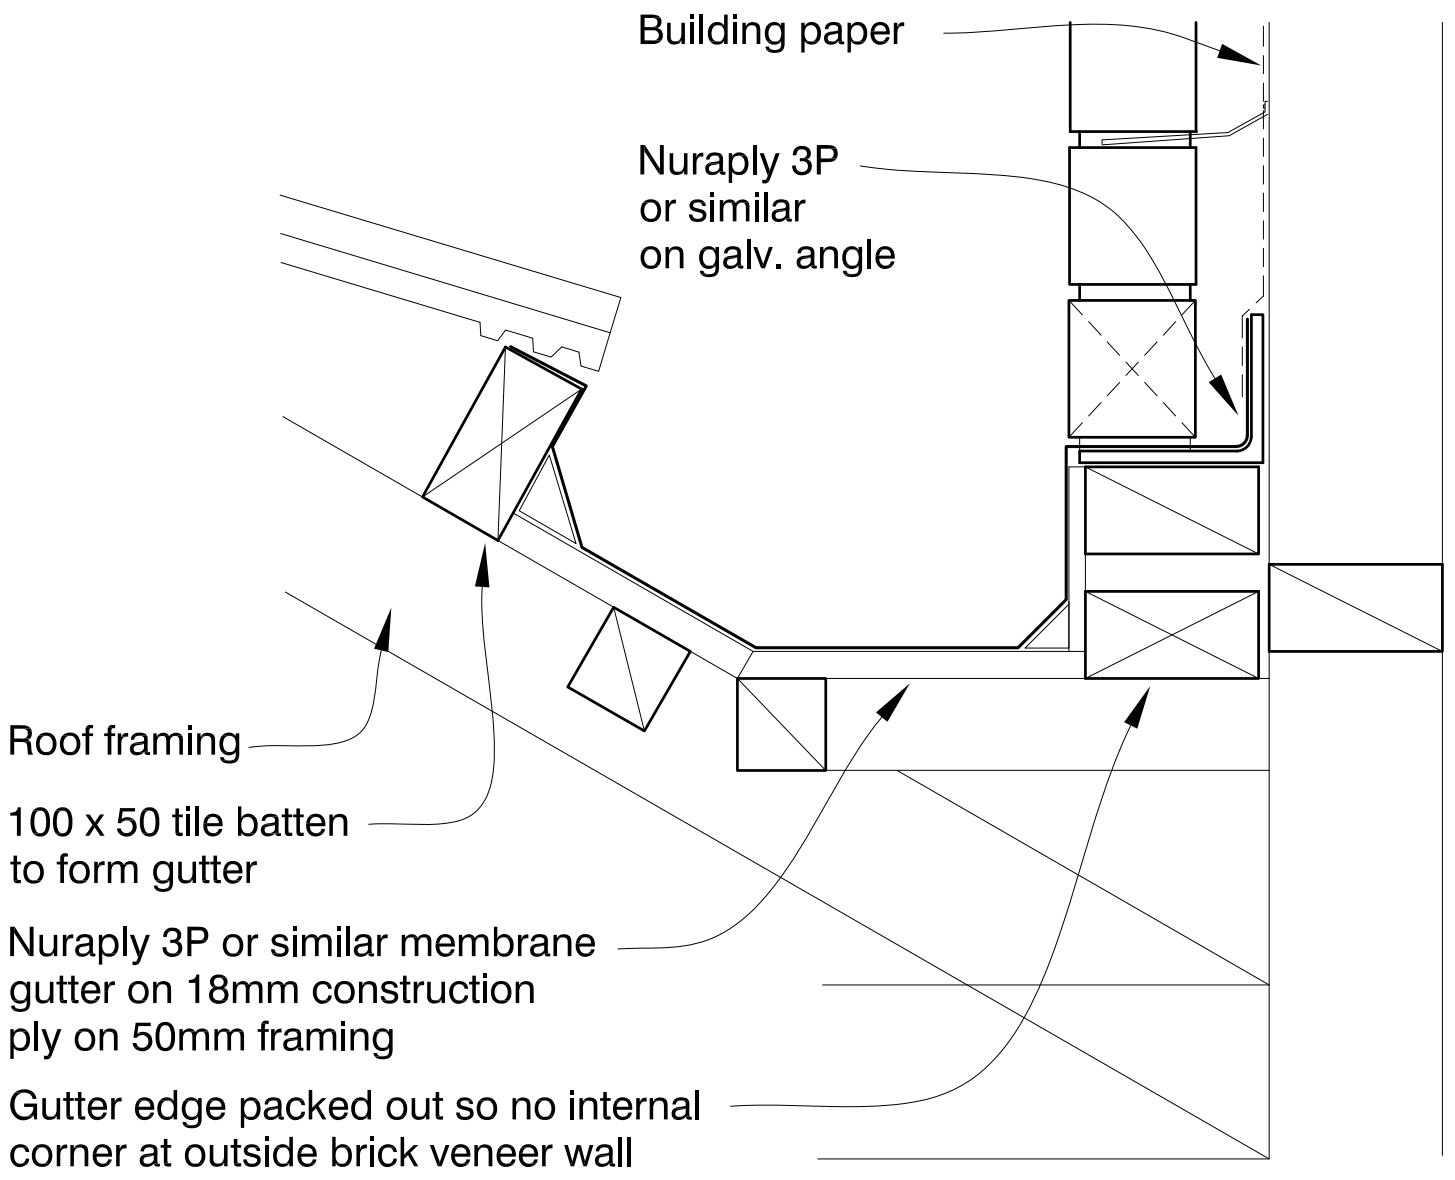

Roof framing

100 x 50 tile batten to form gutter

Nuraply 3P or similar membrane gutter on 18mm construction ply on 50mm framing

Gutter edge packed out so no internal corner at outside brick veneer wall

Building paper

Nuraply 3P or similar on galv. angle

Note: H3.2 timber to gutter framing