


FIG. 61A PARAPET DETAIL

Ventclad/Brick Slip or Veneer

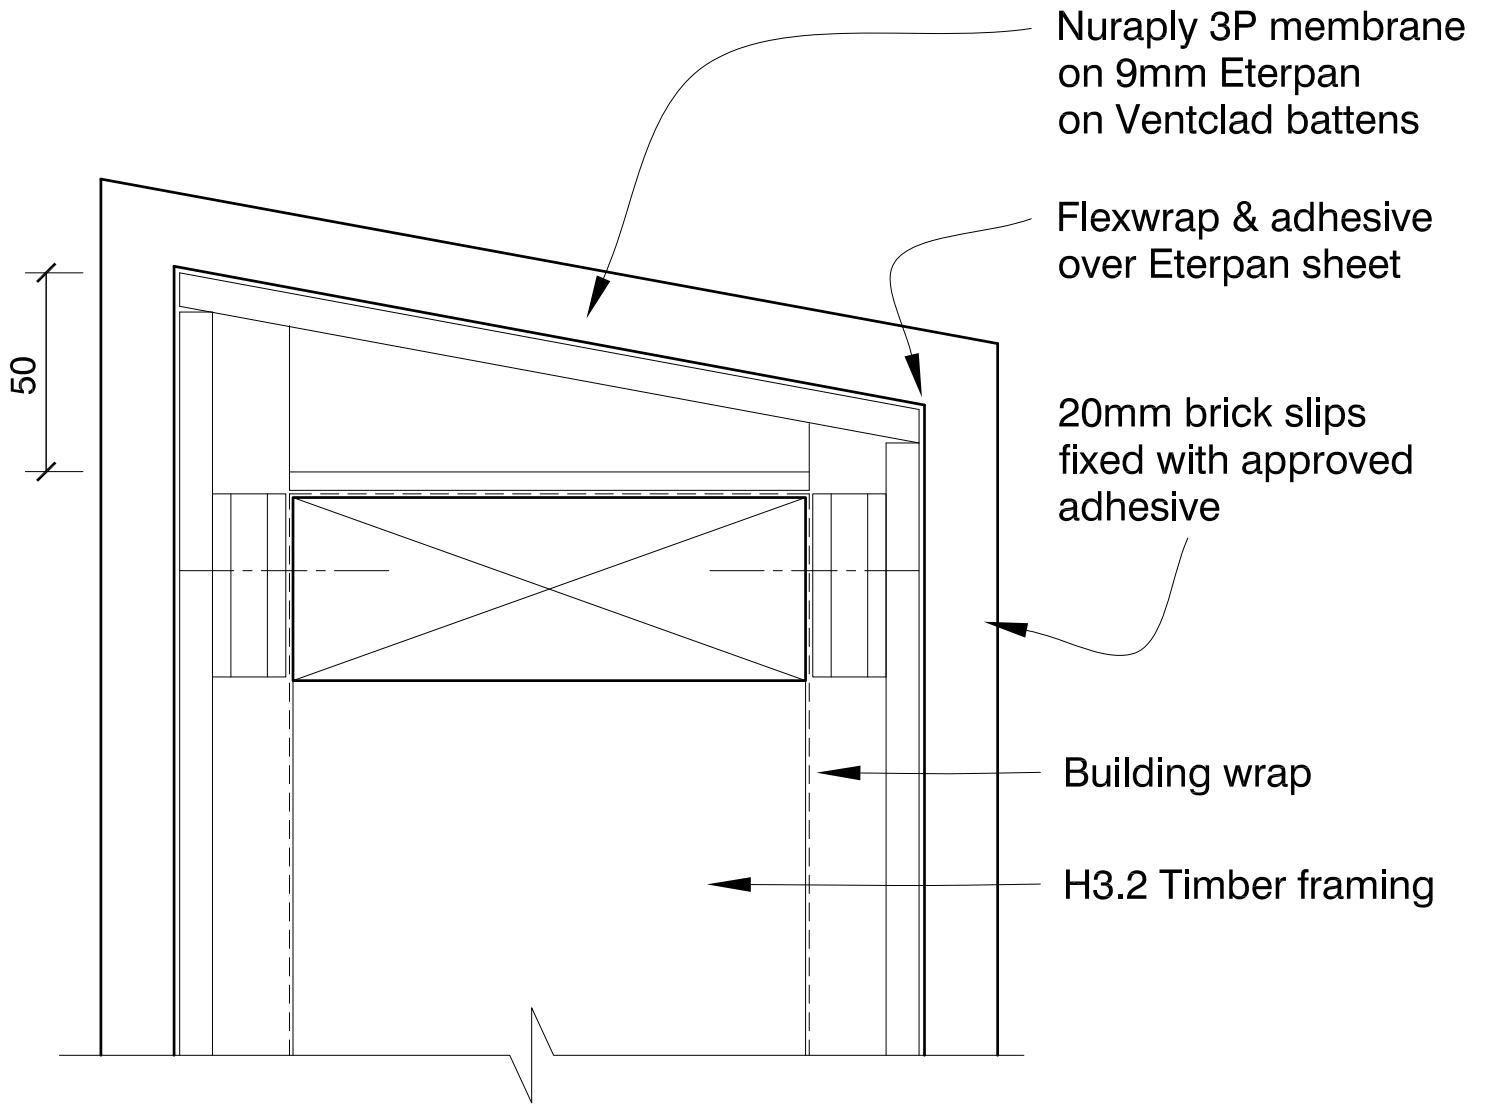

Refer to www.ventclad.co.nz Detail no. VC.2.6.01