


FIG. 67 WINDOW SILL Brick Slips on Eterpan

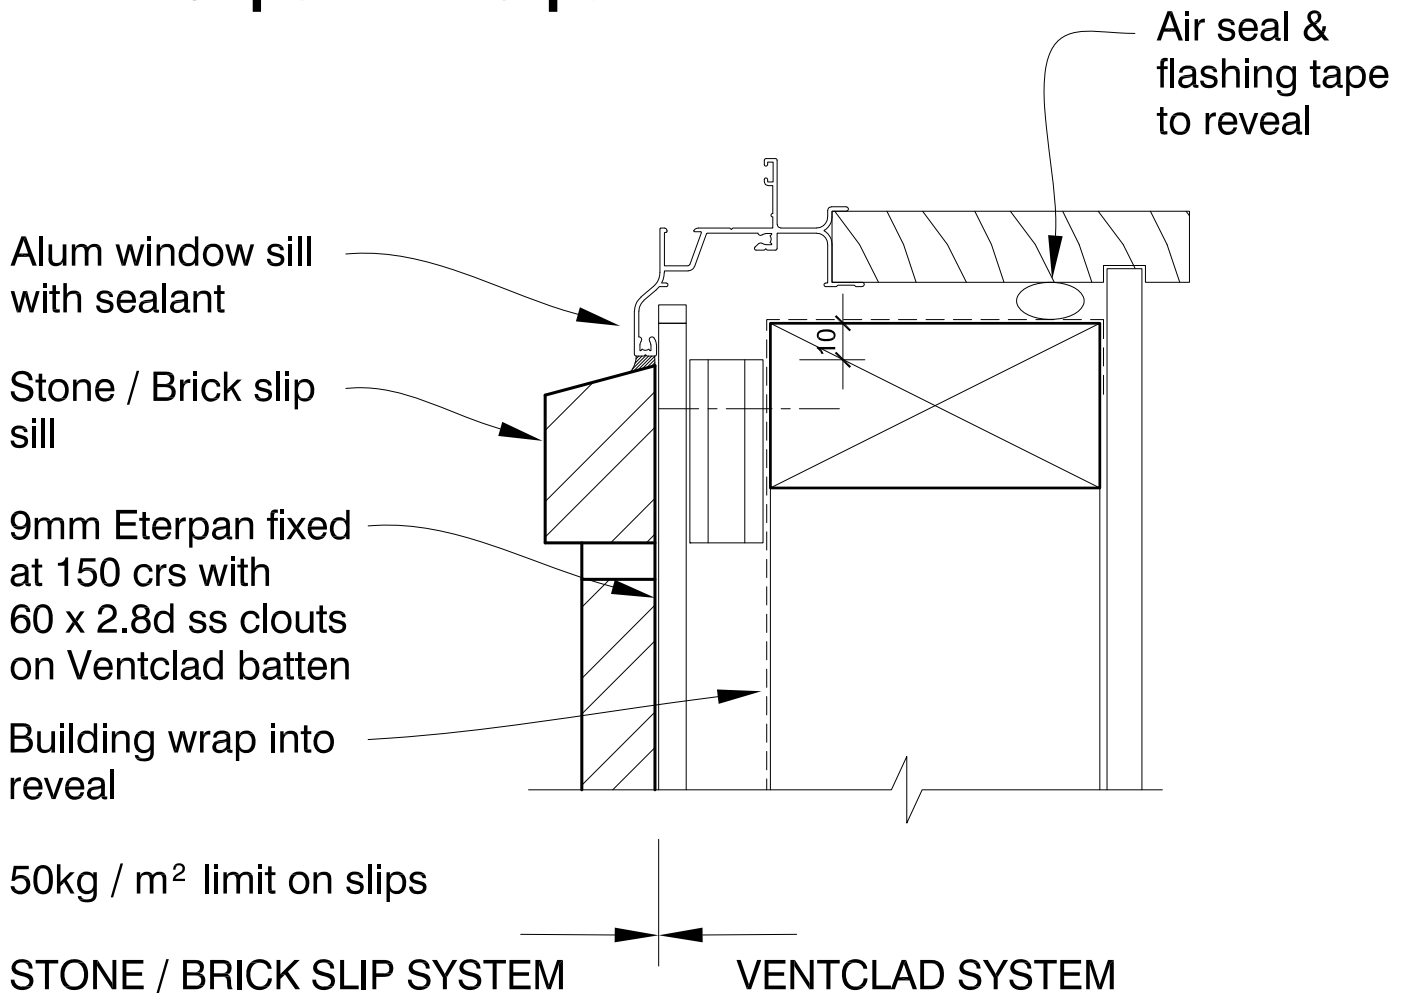

Primer and fixing in accordance with stone / brick slips manufacturers recommendation

Refer to www.ventclad.co.nz Detail no. VC.6.4.01 & 02