



FIG. 93 SUGGESTED WALL PLAN LAYOUTS


Recommend the use of MASONS Bricklock STR and CNR to strengthen walls

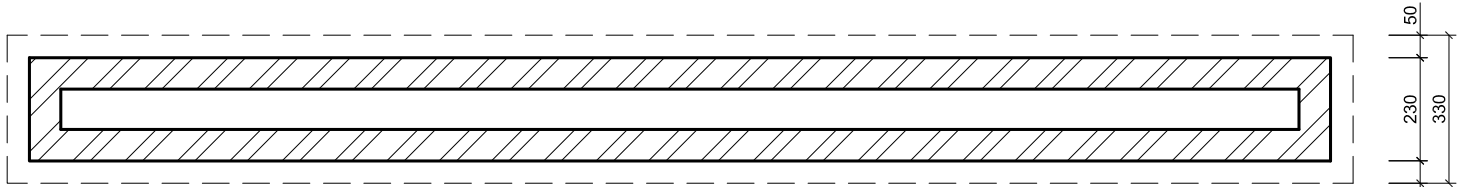


Double Skinned Walls

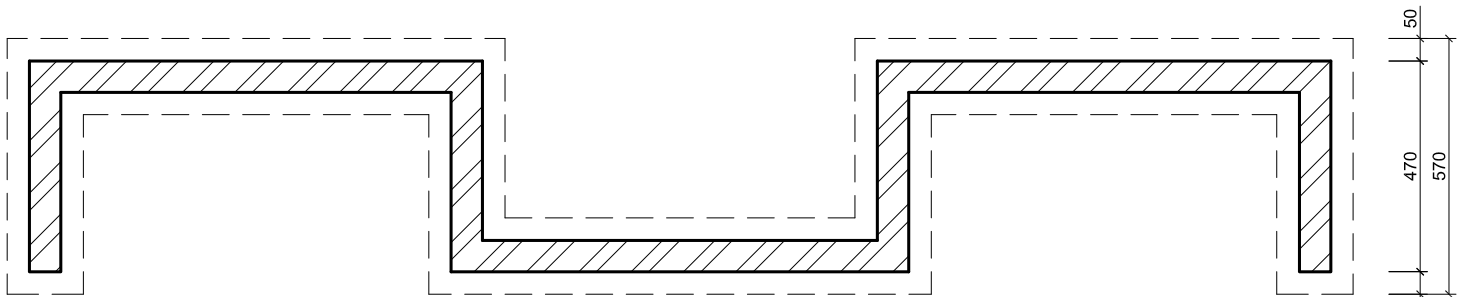

Single Skinned Walls

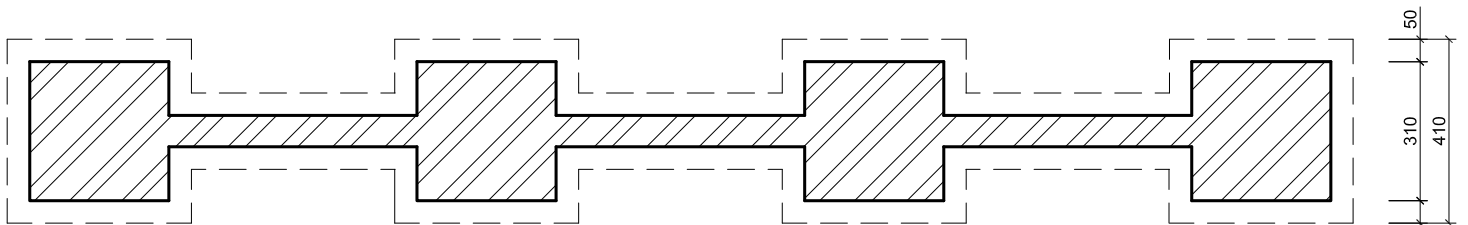

Wall with Columns

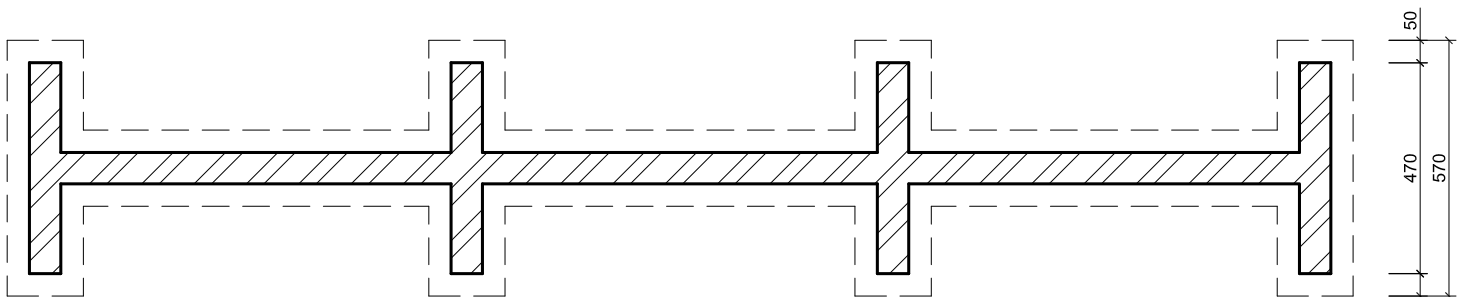

Single Skinned wall with buttresses

